


# 分割計画

萩市大字川島字川島214番1、214番2の土地

縮尺 1 : 200

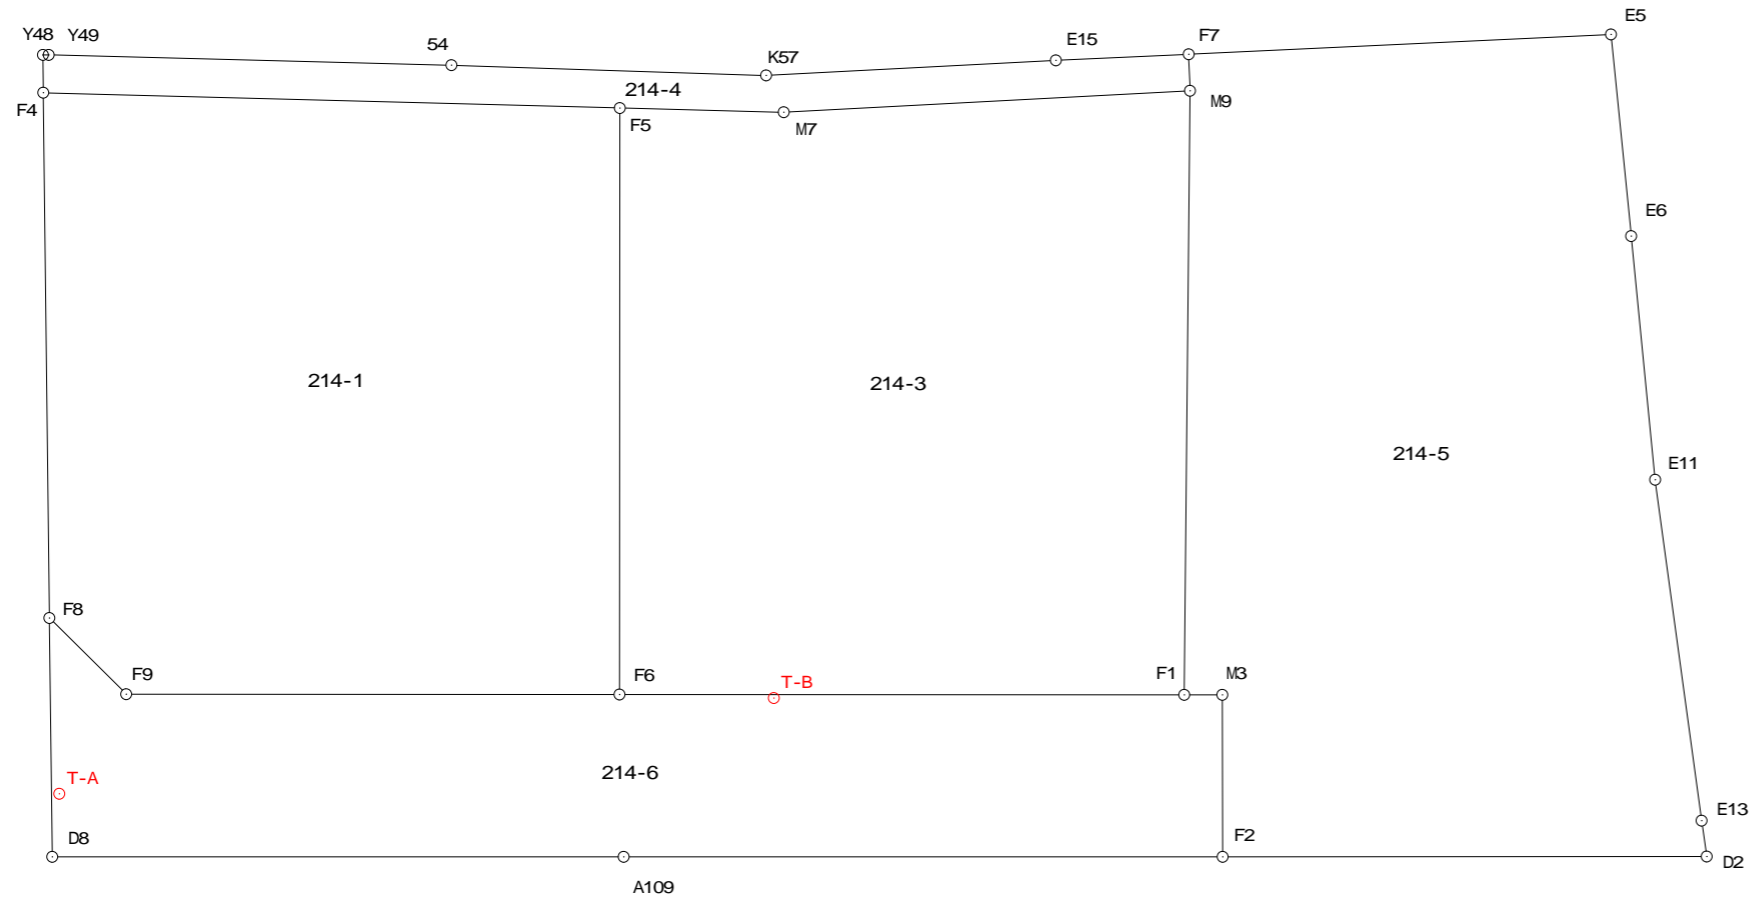

\* 地番は予定地番です。

214-4			
地番	X	Y	辺長
測点 Y48	-176910.863	-69797.973	0.154
Y49	-176910.906	-69797.825	10.653
54	-176913.926	-69787.609	8.333
K57	-176916.344	-69779.635	7.672
E15	-176917.941	-69772.131	3.514
F7	-176918.691	-69768.698	0.972
M9	-176919.640	-69768.910	10.760
M7	-176917.404	-69779.435	4.337
F5	-176916.172	-69783.593	15.257
F4	-176911.836	-69798.221	1.004
		倍面積	60.384152
		面積	30.1920760
		地積	30.19 m <sup>2</sup>

214-6			
地番	X	Y	辺長
測点 D8	-176931.419	-69803.222	6.308
F8	-176925.307	-69801.661	2.846
F9	-176927.764	-69800.225	13.053
F6	-176931.153	-69787.620	14.933
F1	-176935.029	-69773.199	1.010
M3	-176935.291	-69772.224	4.278
F2	-176939.425	-69773.324	15.835
A109	-176935.330	-69788.620	15.117
		倍面積	269.928329
		面積	134.9641645
		地積	134.96 m <sup>2</sup>

214-1			
地番	X	Y	辺長
測点 F4	-176911.836	-69798.221	15.257
F5	-176916.172	-69783.593	15.513
F6	-176931.153	-69787.620	13.053
F9	-176927.764	-69800.225	2.846
F8	-176925.307	-69801.661	13.903
		倍面積	471.963572
		面積	235.9817860
		地積	235.98 m <sup>2</sup>

214-3			
地番	X	Y	辺長
測点 F5	-176916.172	-69783.593	4.337
M7	-176917.404	-69779.435	10.760
M9	-176919.640	-69768.910	15.976
F1	-176935.029	-69773.199	14.933
F6	-176931.153	-69787.620	15.513
		倍面積	468.811080
		面積	234.4055400
		地積	234.40 m <sup>2</sup>

214-5			
地番	X	Y	辺長
測点 F2	-176939.425	-69773.324	4.278
M3	-176935.291	-69772.224	1.010
F1	-176935.029	-69773.199	15.976
M9	-176919.640	-69768.910	0.972
F7	-176918.691	-69768.698	11.186
E5	-176921.079	-69757.770	5.362
E6	-176926.371	-69758.636	6.473
E11	-176932.757	-69759.692	9.104
E13	-176941.788	-69760.839	0.956
D2	-176942.737	-69760.955	12.805
		倍面積	524.266988
		面積	262.1334940
		地積	262.13 m <sup>2</sup>